



TOLERANCES UNLESS OTHERWISE SPECIFIED DIMENSIONS ARE IN MILLIMETERS  
 TOLERANCES:  
 .XXX ±0.010 ANGLE: ±0.5'  
 .XX ±0.05  
 .X ±0.2  
 SURFACE FINISH: 0.8-1.6µm

 


DRAWN Abram Ghobrial	8/19/2021
APPROVED	
This drawing and any information or descriptive materials set out on it, are the confidential and copyright property of <b>USMedimade, INC</b> and must not be disclosed, copied, loaned in whole or part or used for any purpose without the written permission of <b>USMedimade, INC.</b>	
PART #	

TITLE Dr Jadhav's Clinic - Medical System Floor Plan			
SIZE B	Material	DWG NO Floor Plan - Medical System.idw	REV A
SCALE 0.05	Finish	SHEET 1 OF 3	

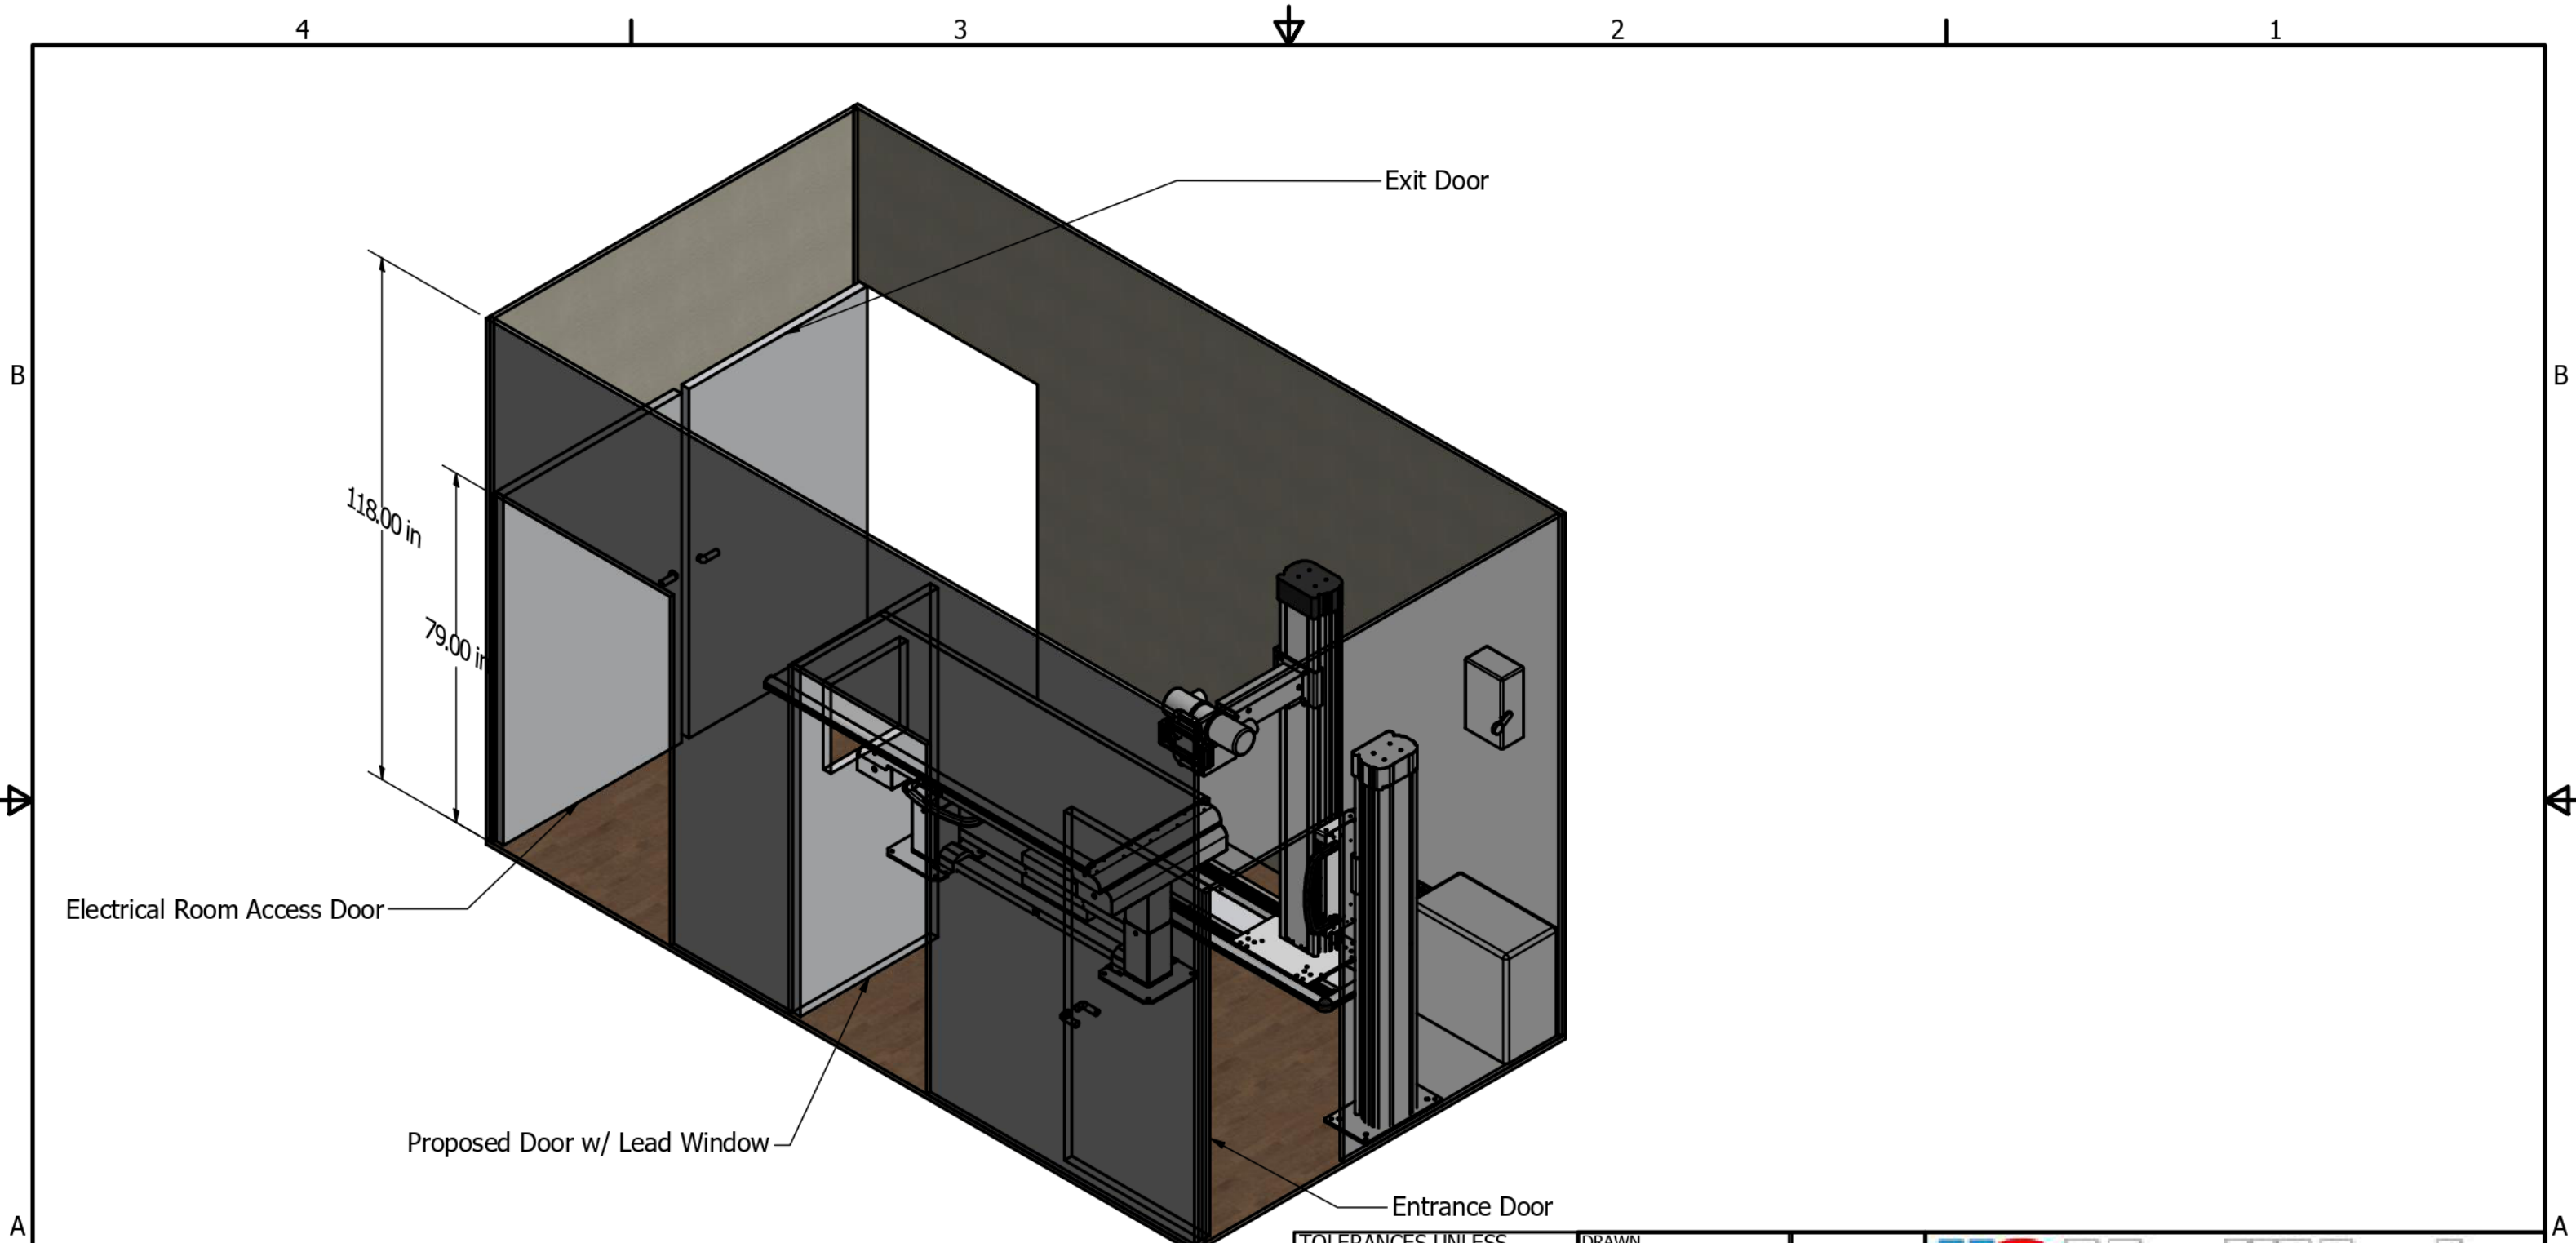


TOLERANCES UNLESS OTHERWISE SPECIFIED DIMENSIONS ARE IN MILLIMETERS  
 TOLERANCES:  
 .XXX ±0.010 ANGLE: ±0.5'  
 .XX ±0.05  
 .X ±0.2  
 SURFACE FINISH: 0.8-1.6µm


Projection  Third Angle

DRAWN Abram Ghobrial	8/19/2021
APPROVED	
This drawing and any information or descriptive materials set out on it, are the confidential and copyright property of <b>USMedimade, INC</b> and must not be disclosed, copied, loaned in whole or part or used for any purpose without the written permission of <b>USMedimade, INC.</b>	
PART #	

			
TITLE Dr Jadhav's Clinic - Medical System Floor Plan			
SIZE B	Material	DWG NO Floor Plan - Medical System.idw	REV A
SCALE 0.035	Finish	SHEET 2 OF 3	

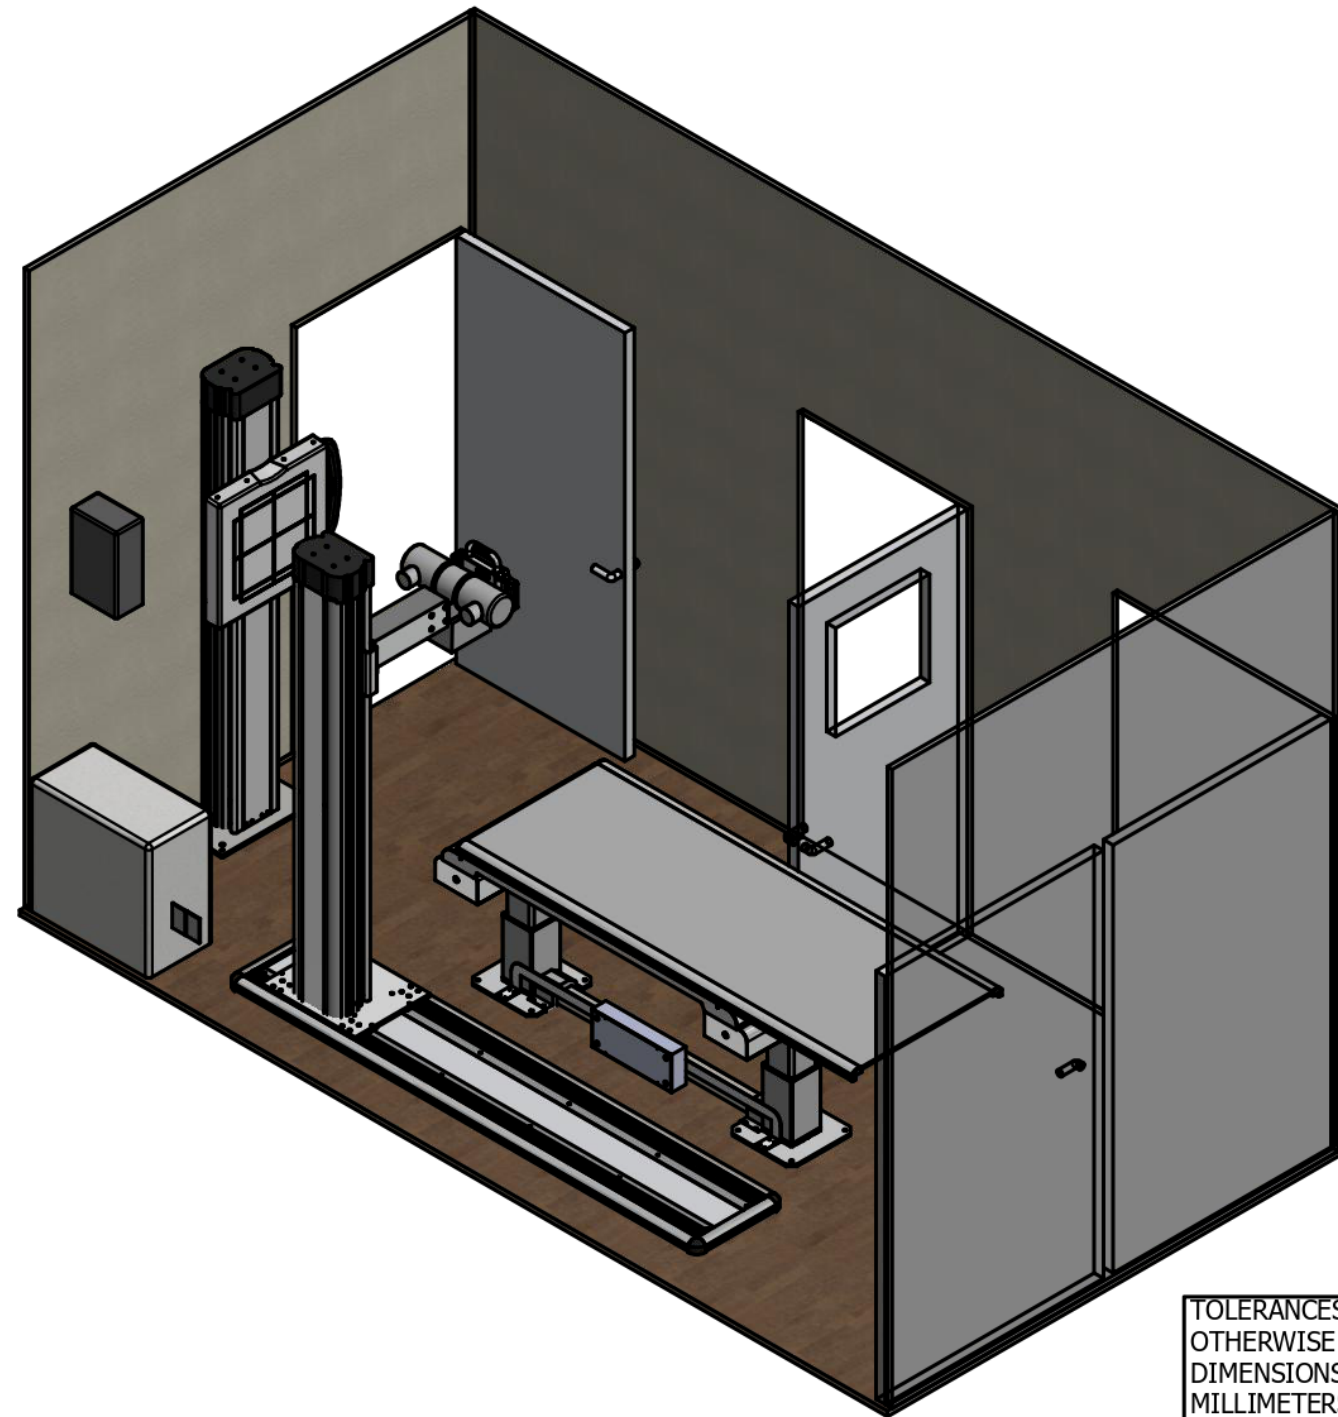

TOLERANCES UNLESS OTHERWISE SPECIFIED DIMENSIONS ARE IN MILLIMETERS  
 TOLERANCES:  
 .XXX ±0.010 ANGLE: ±0.5'  
 .XX ±0.05  
 .X ±0.2  
 SURFACE FINISH: 0.8-1.6µm

 

DRAWN Abram Ghobrial	8/19/2021
APPROVED	
This drawing and any information or descriptive materials set out on it, are the confidential and copyright property of <b>USMedimade, INC</b> and must not be disclosed, copied, loaned in whole or part or used for any purpose without the written permission of <b>USMedimade, INC.</b>	
PART #	

TITLE Dr Jadhav's Clinic - Medical System Floor Plan			
SIZE B	Material	DWG NO Floor Plan - Medical System.idw	REV A
SCALE 0.035	Finish	SHEET 3 OF 3	