





240 Vac (100 A-125A)

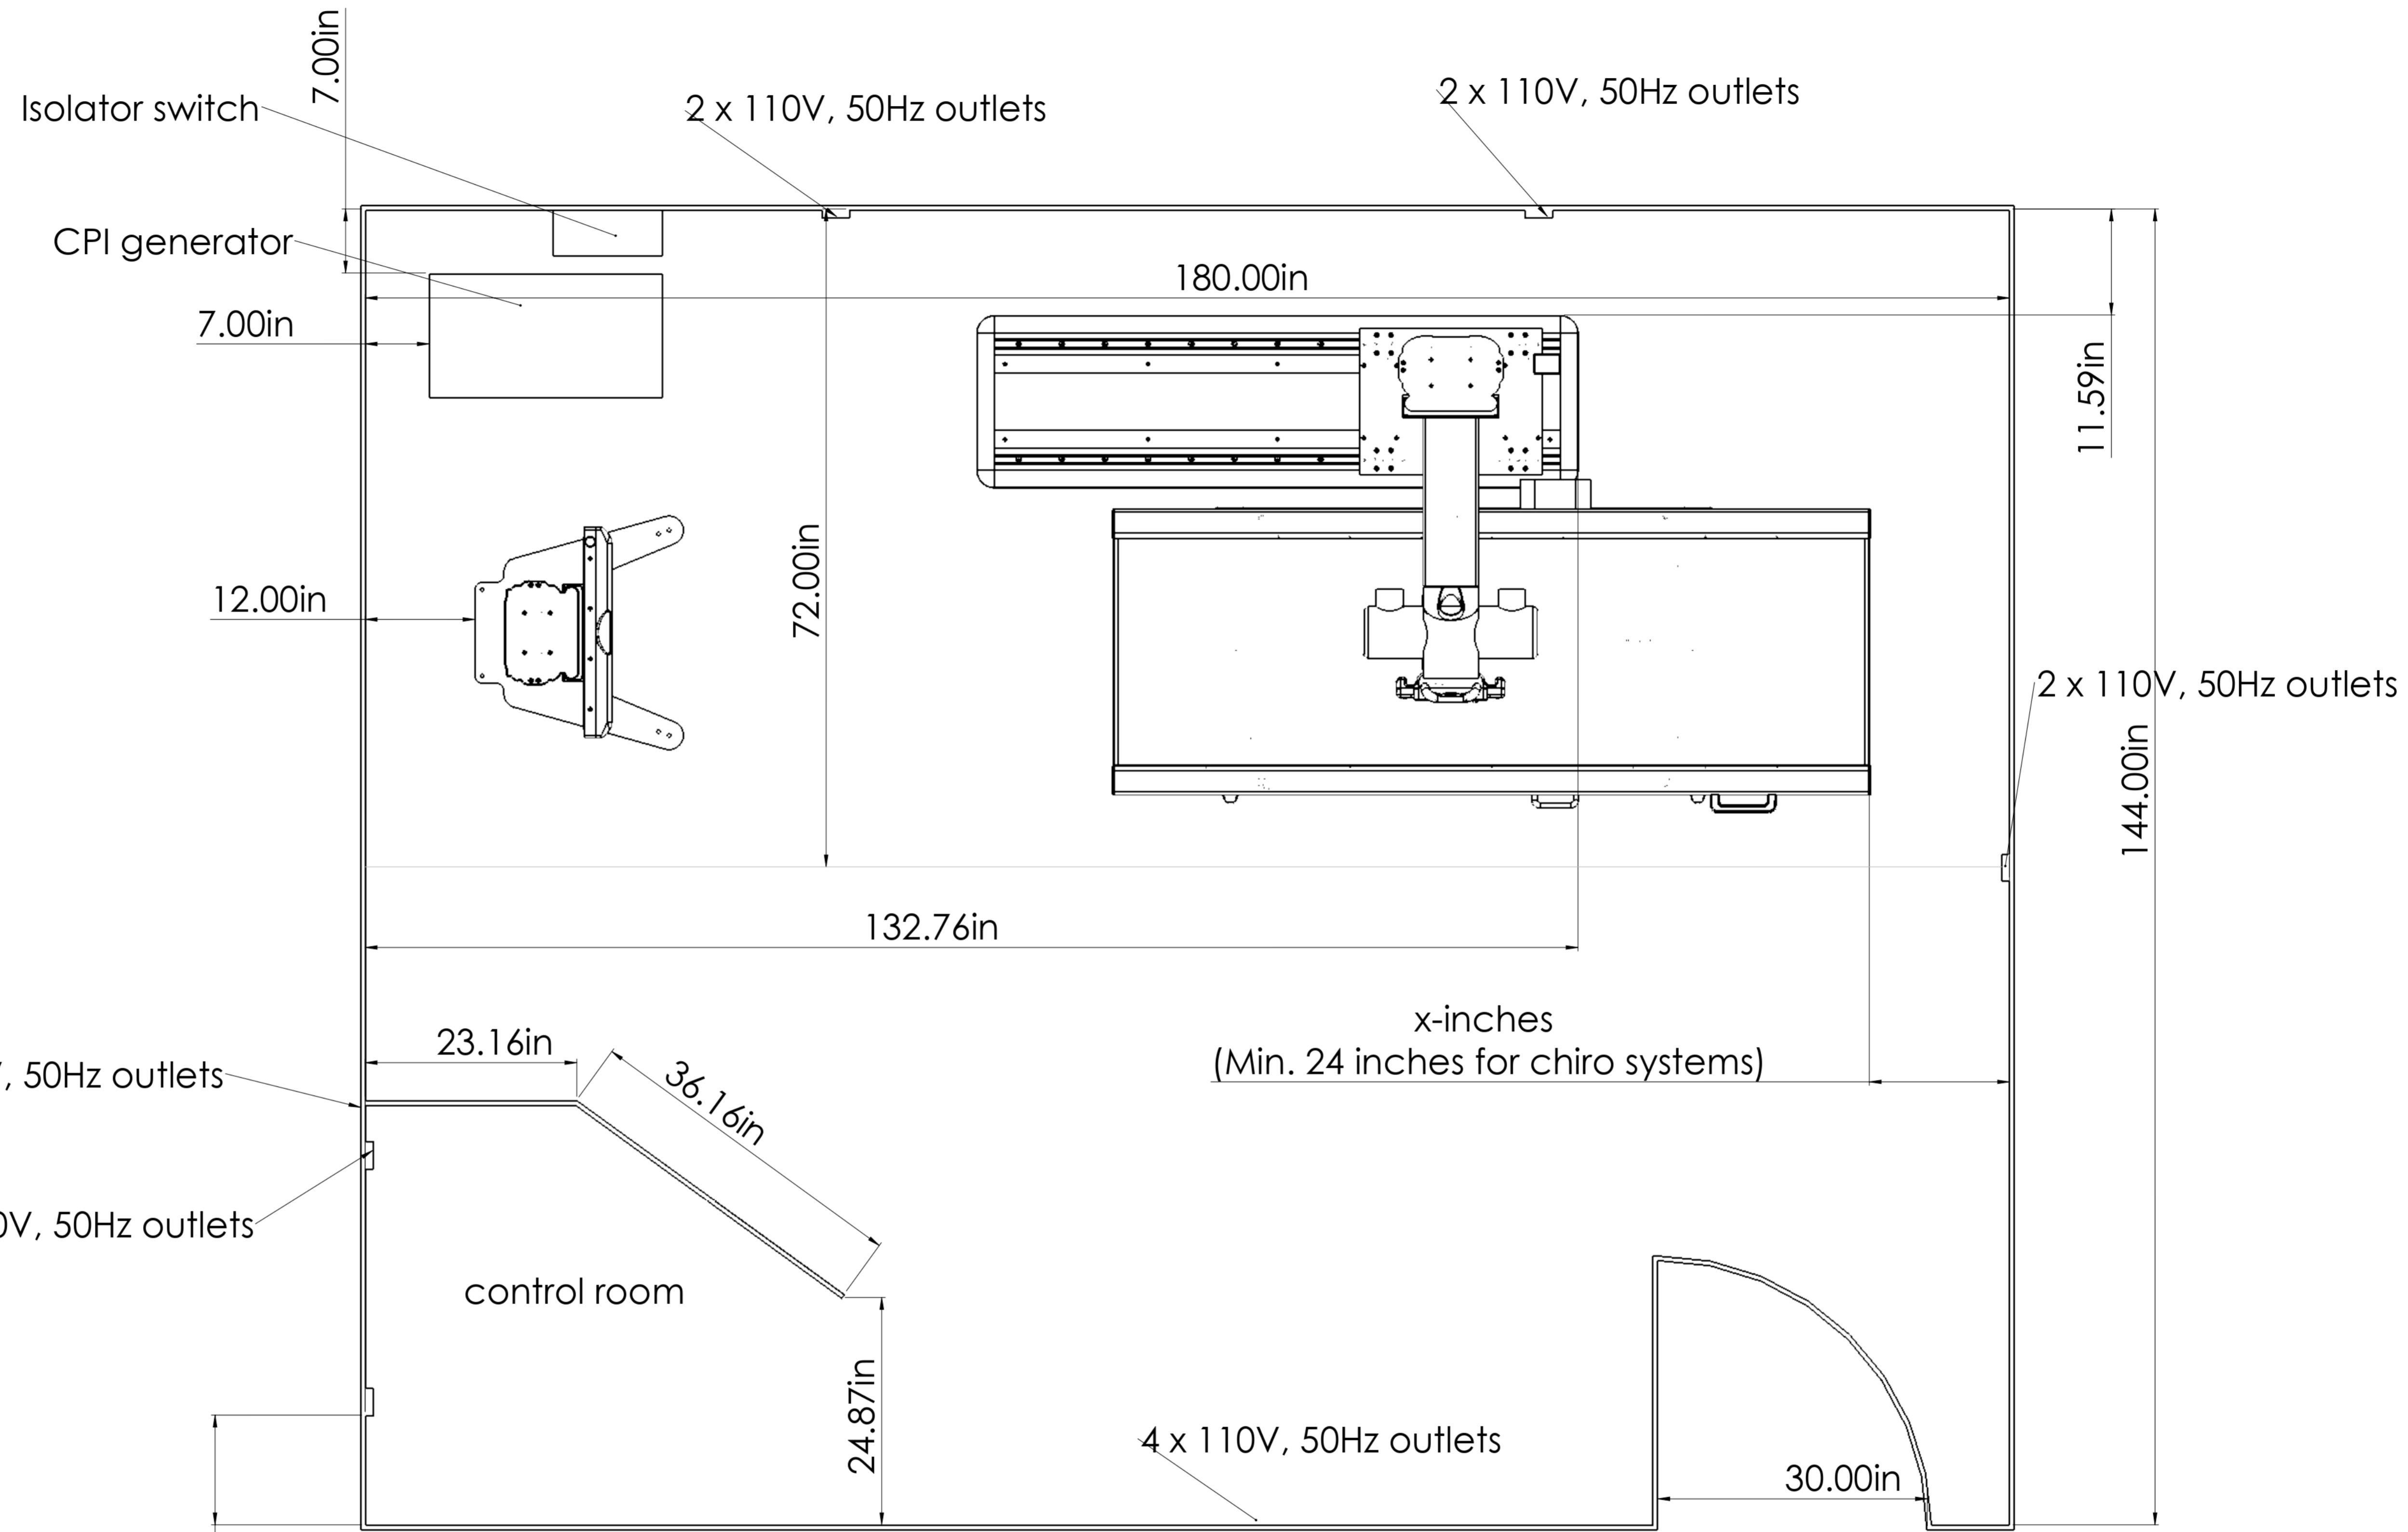

Minimum room requirement:
15 ft x 12 ft x 8 ft

- Power requirements:
- 2 x 110, 50Hz outlets: on back wall (look at the drawing).
1.3 Extra pairs its recommended
 - 1x isolator switch based on the generator specs.

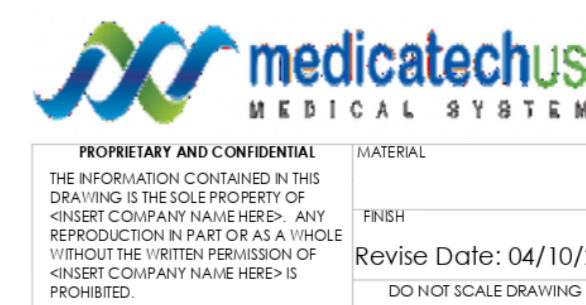

TITLE: Medical system Min.
Room size V2

SIZE	DWG. NO.	REV
D		B

SCALE: 1:20 WEIGHT: SHEET 1 OF 1